



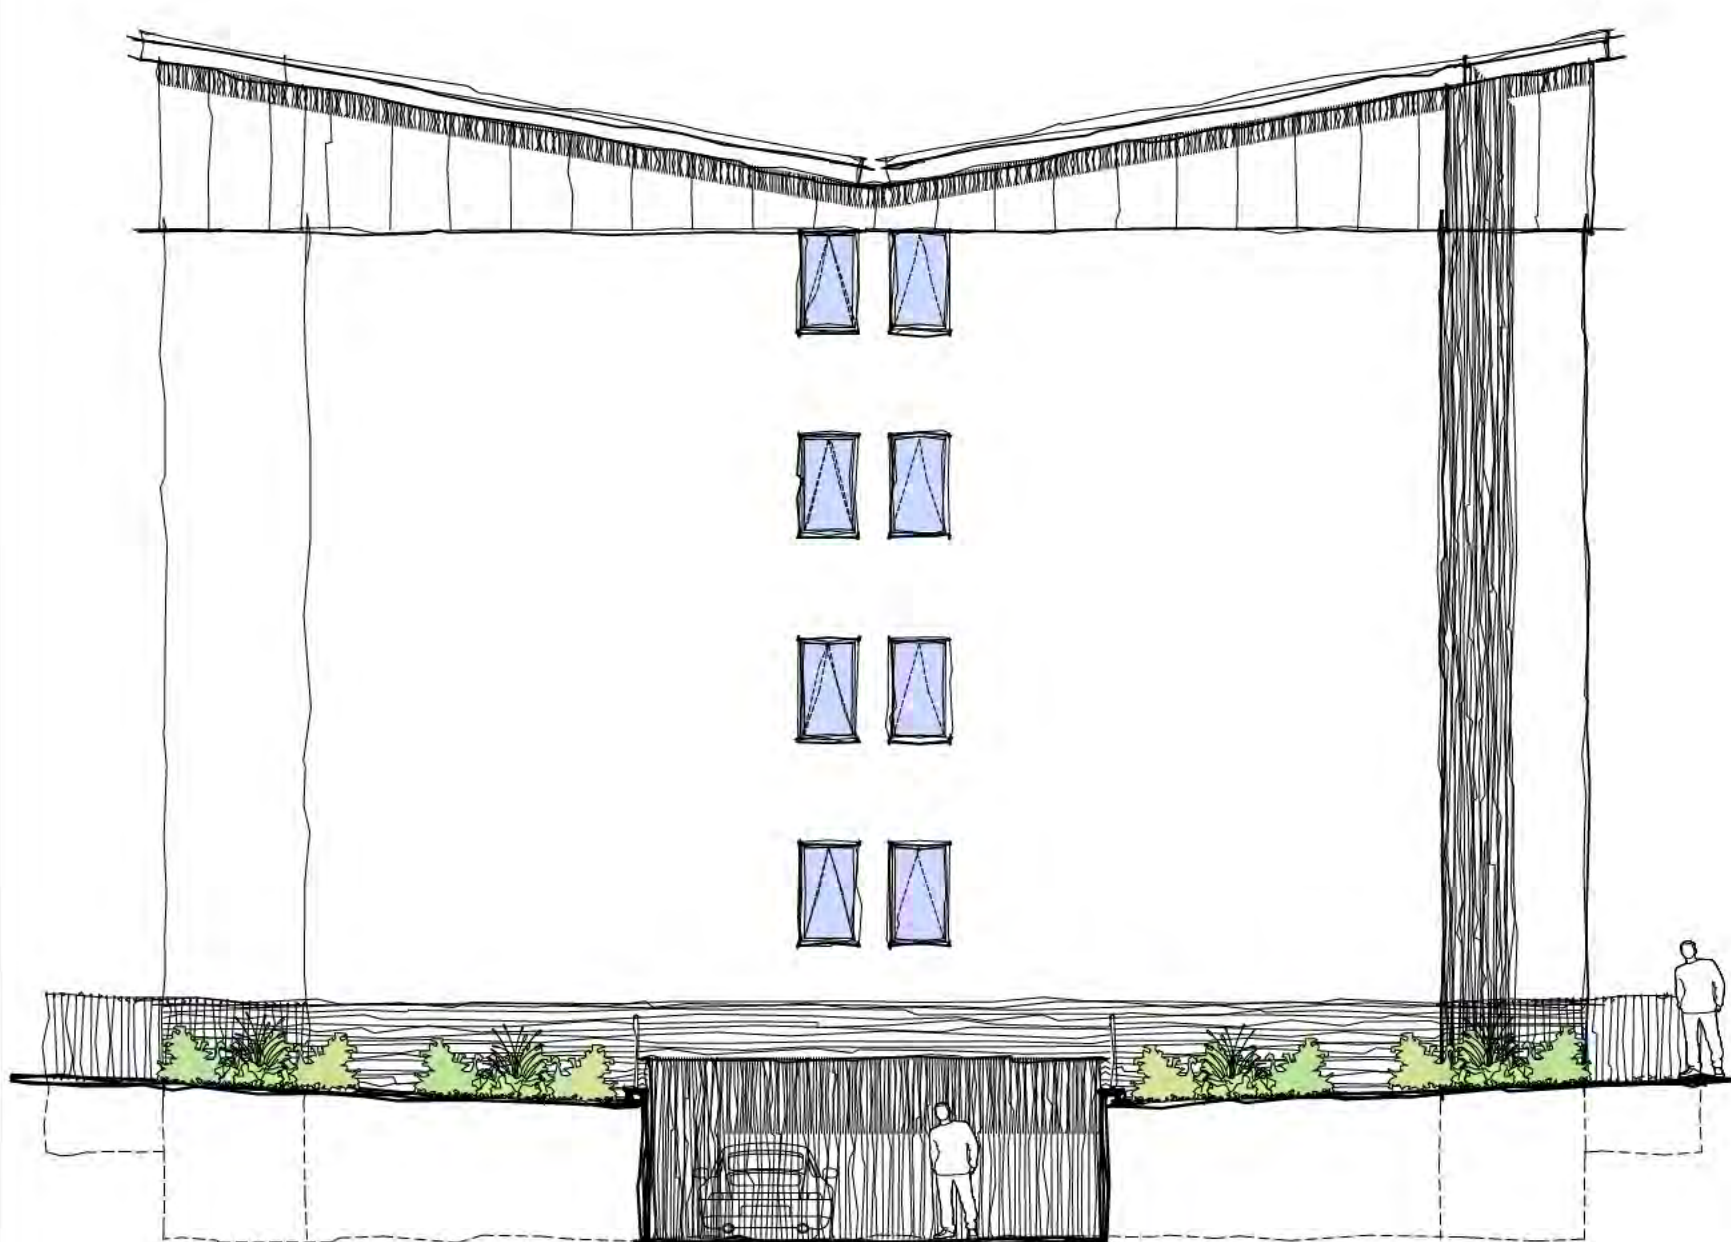

FRONT ELEVATION

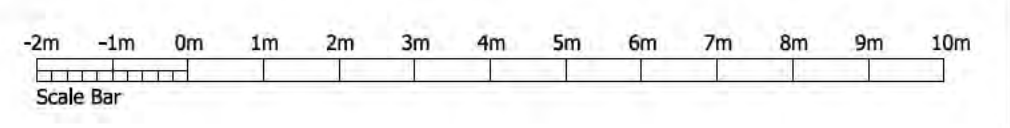


REAR ELEVATION



SIDE ELEVATION

CAR PARK ENTRANCE

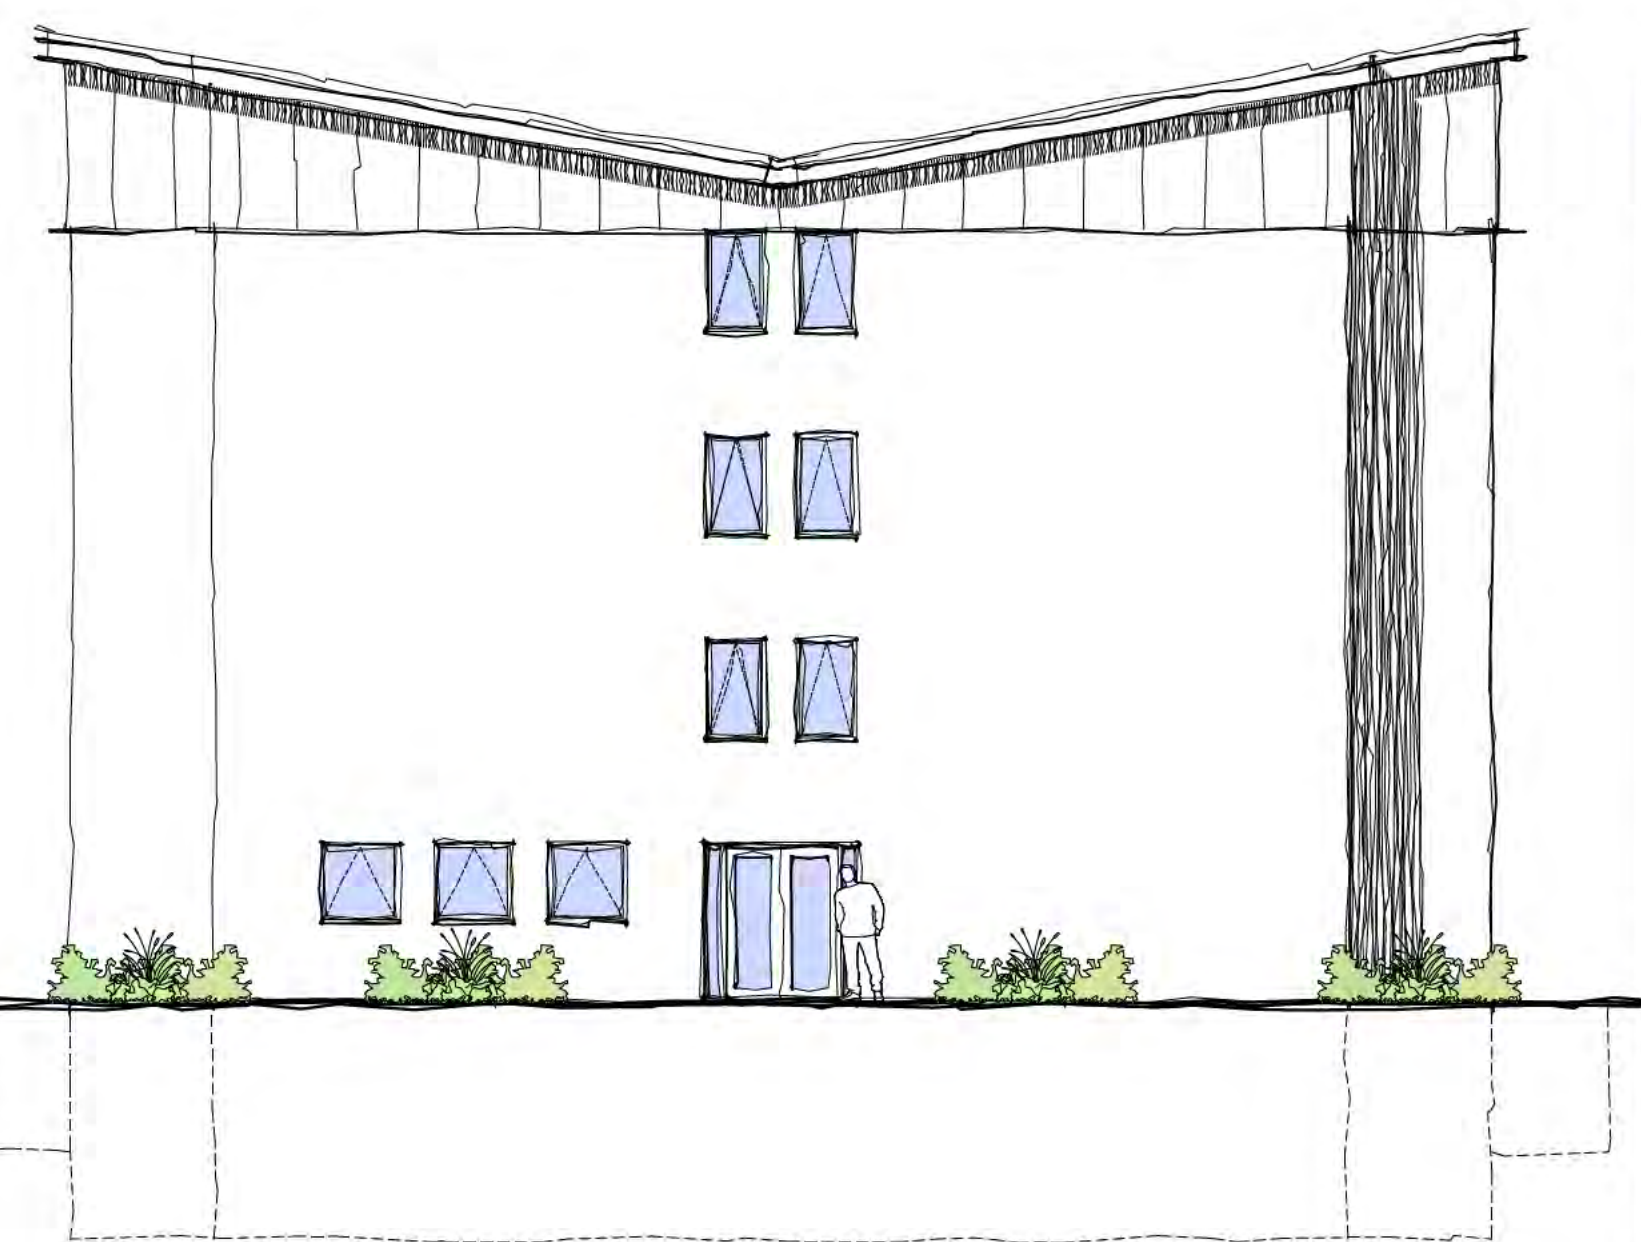

SIDE ELEVATION

rev	date	by	description
A	17/03/10	ASD	Drawing updated in accordance with planning change

ESPOSITO MCLEAN
 Architectural Consultants
 UNIT 6 - CHANCERS FARM - FOSSETTS LANE - FORDHAM
 COLCHESTER - ESSEX - CO6 3NY
 Telephone: 01206 241809 - Fax: 01206 243478
 studio@emarch.co.uk - www.emarch.co.uk



client:
Parkland DEVELOPMENTS
 UNIT 3 PARK FARM, WITHAM ROAD,
 BLACK NOTLEY, BRAINTREE ESSEX,
 CM77 8LQ
 TEL 01376 340866 FAX 01376 340632
 EMAIL info@parklanddevelopments.co.uk
 www.parklanddevelopments.co.uk

project:
**The Riverside Centre
 Braintree
 Essex**

plan title:
**Care Home
 Elevations**

scale: **1:100** drawn by: **RE**

date: **January 2010** checked: **SM**

drawing no: **1182/P/15** revisions: **A**